


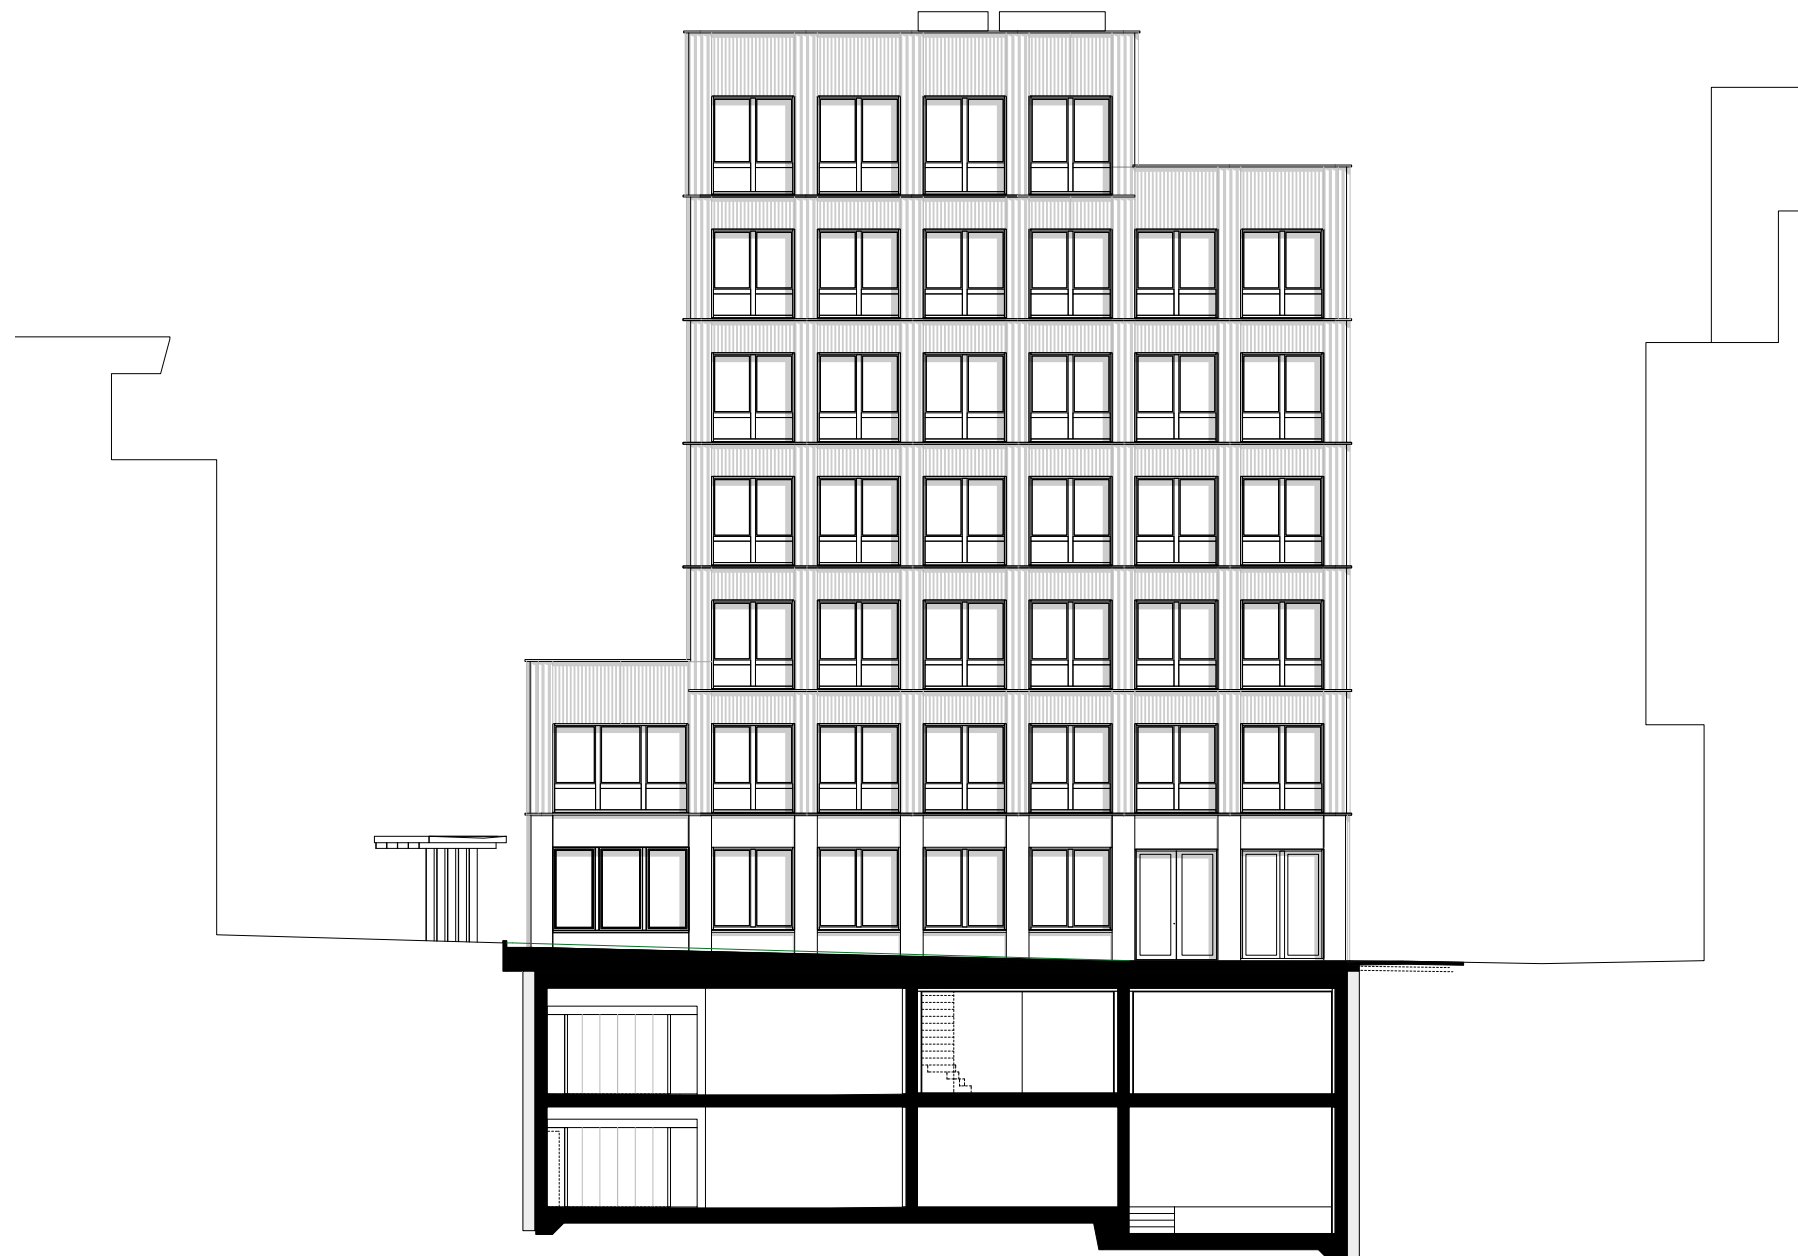

0 2 5

Nord-Ost Fassade